



00-Ground Floor  
1:50

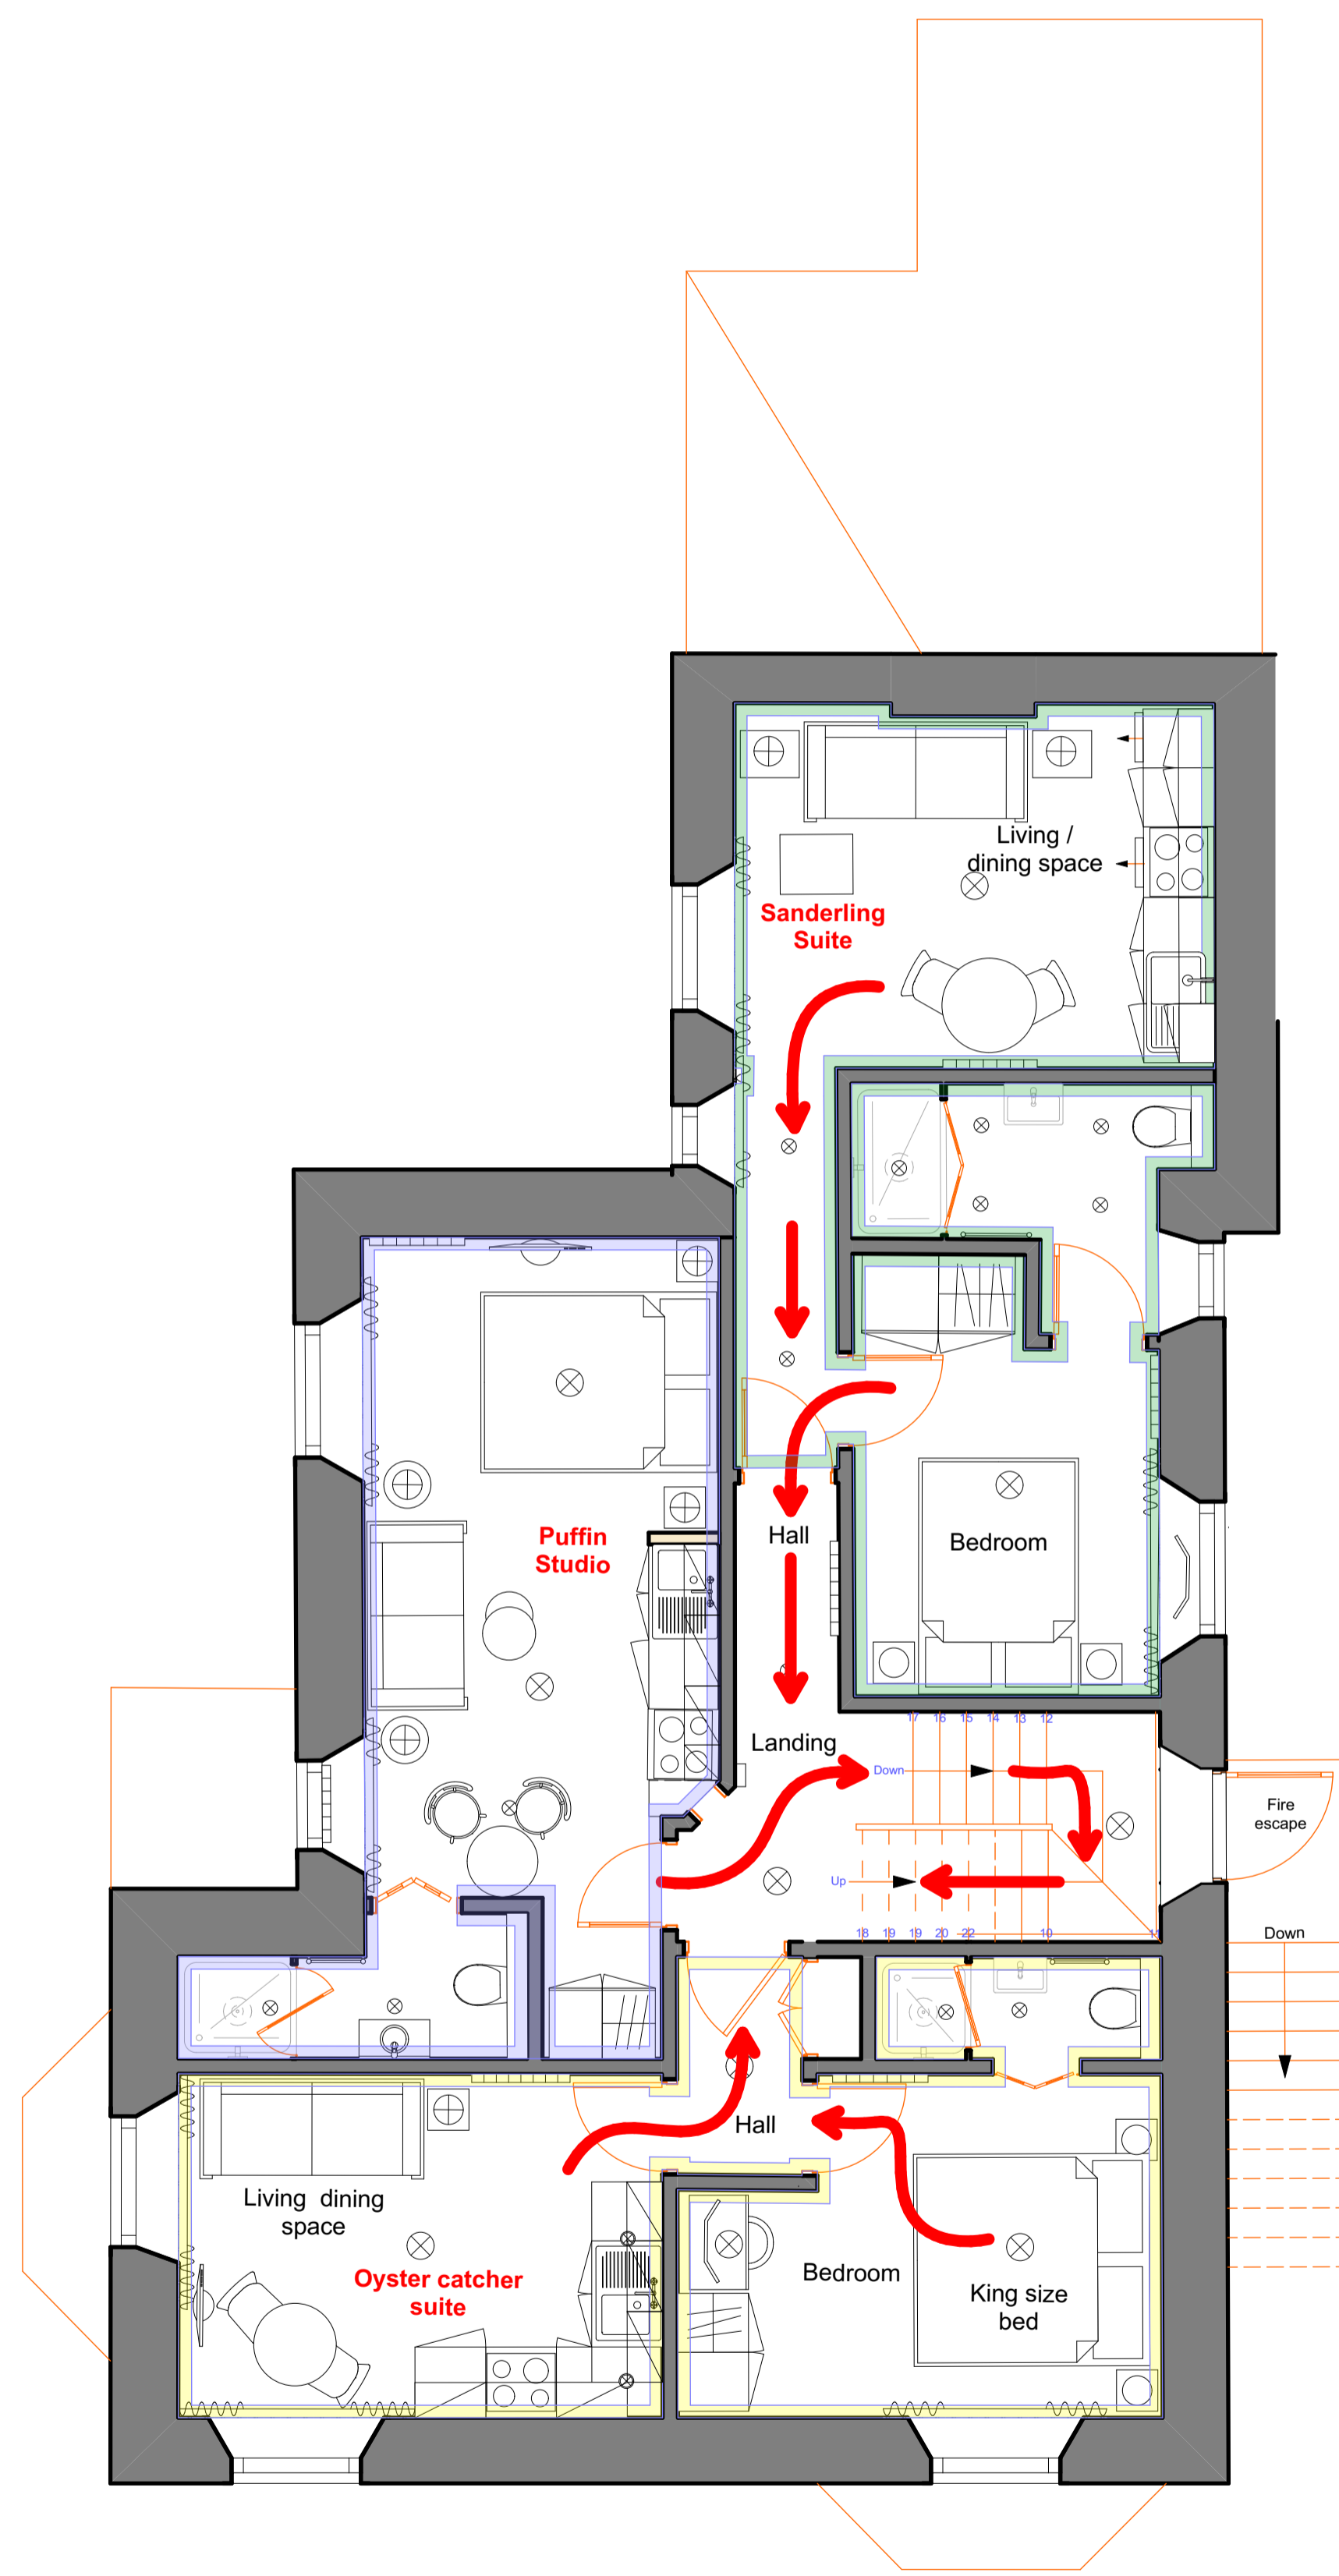

01-First Floor  
1:50

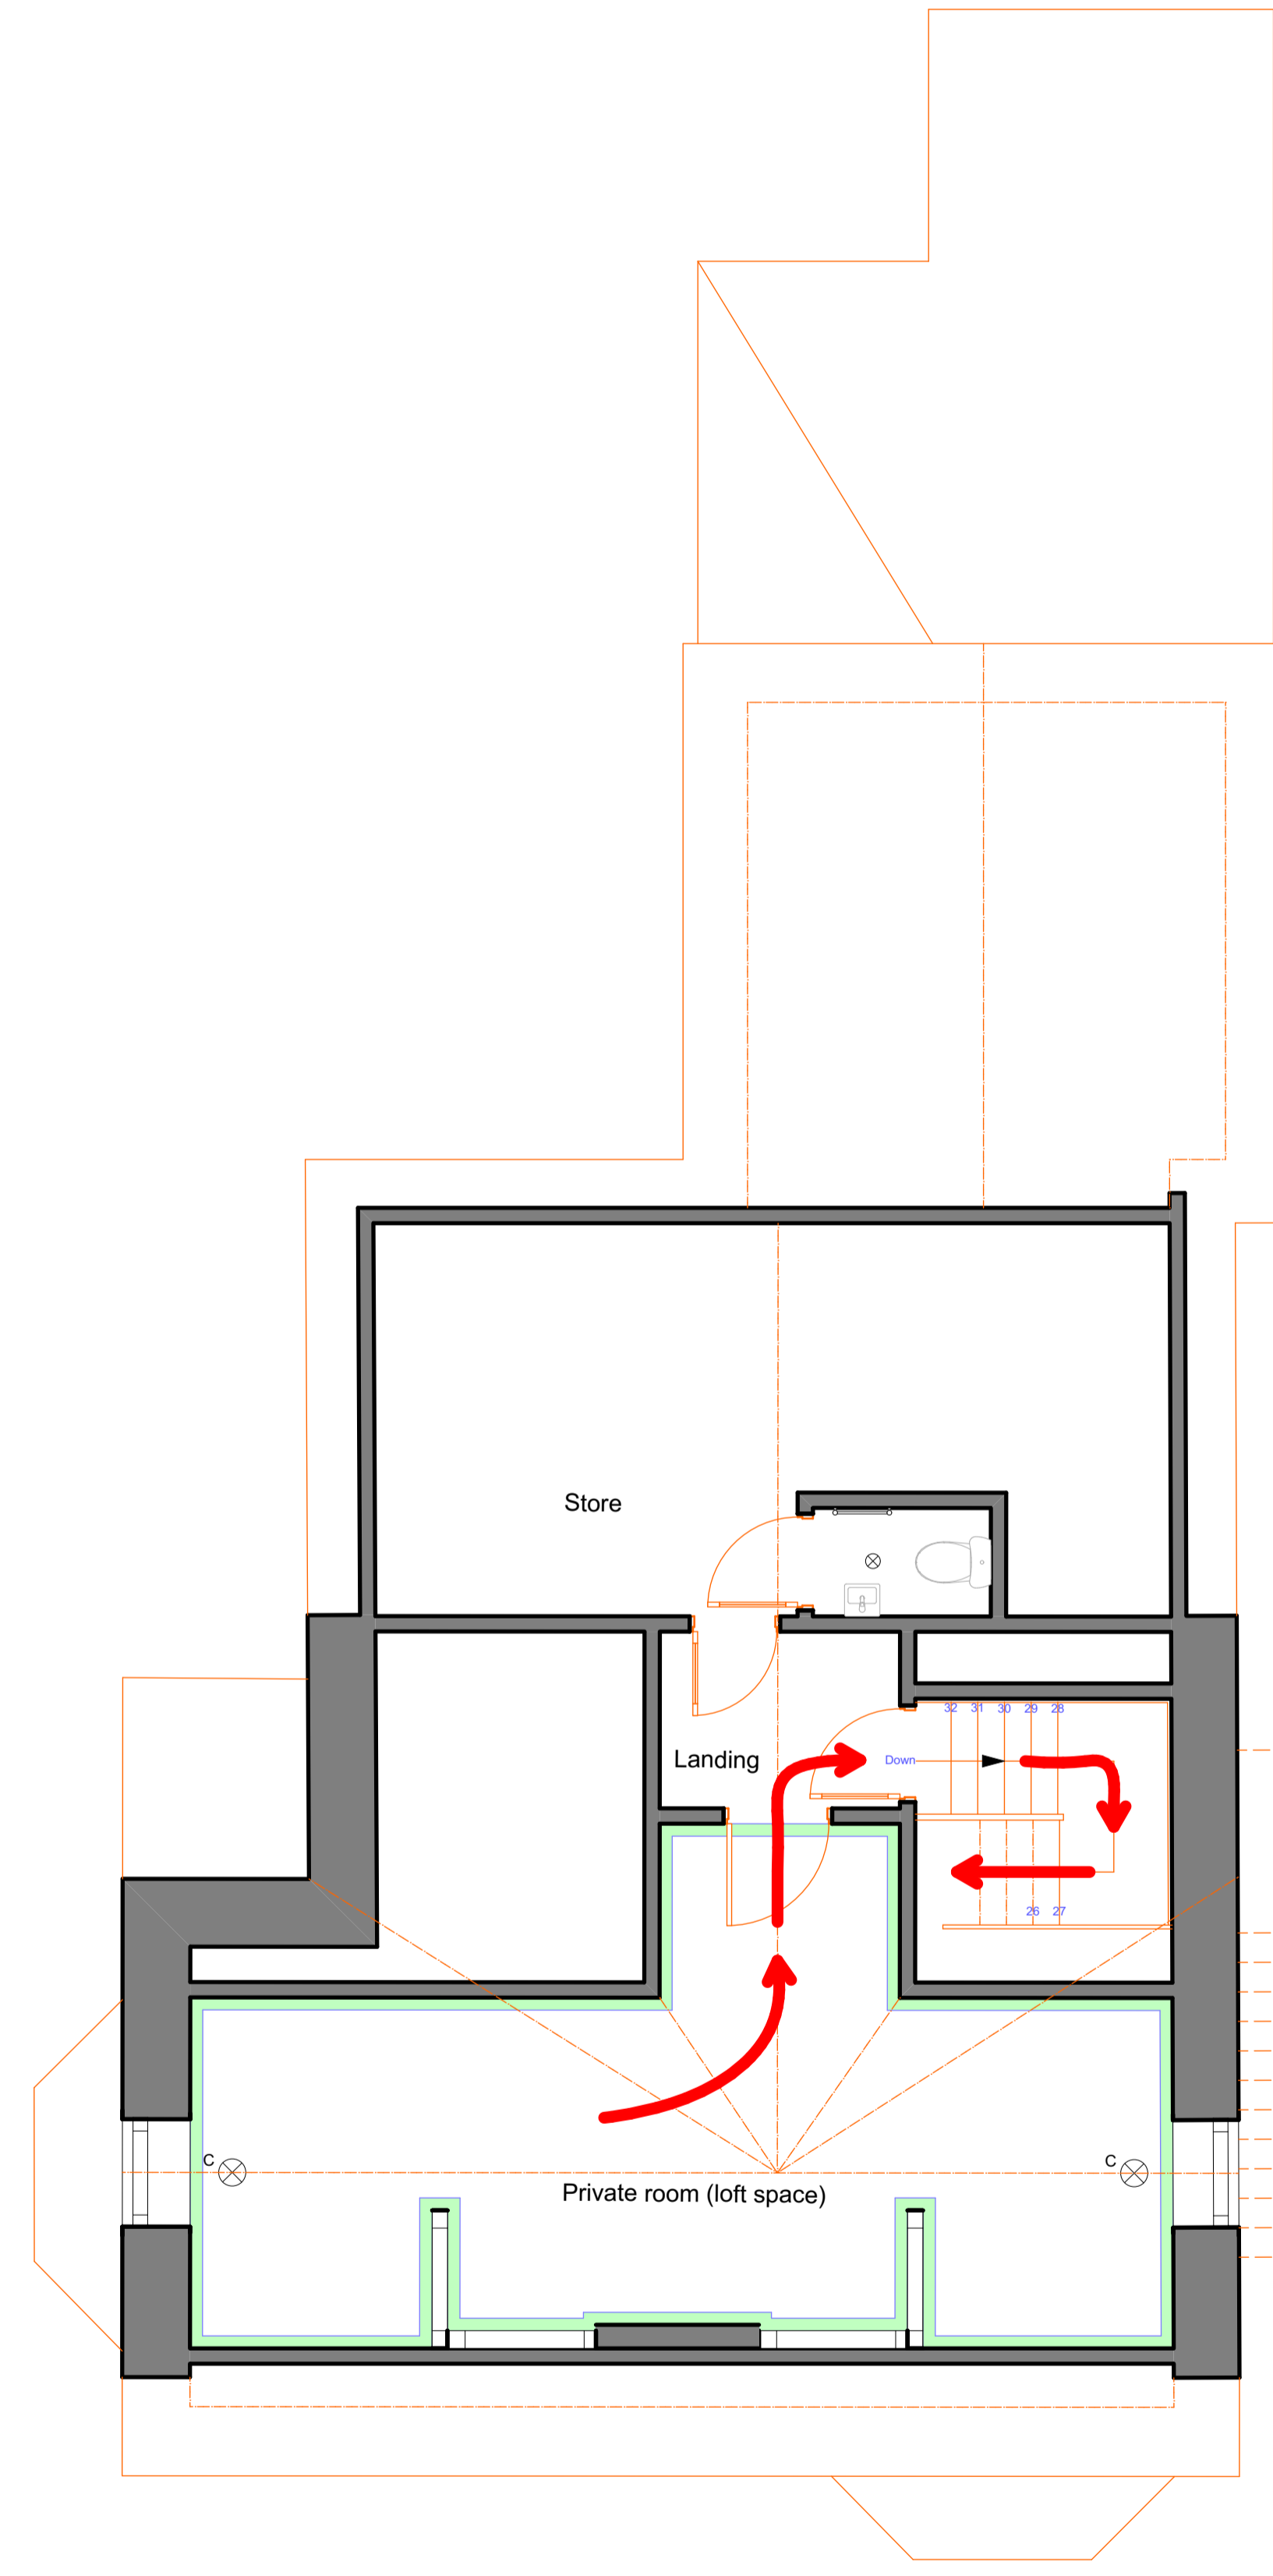

02-Second Floor  
1:50

Revision ID	Change ID	Change Name	Issue Date

**Architectural interiors**

The Bakehouse, Highbury  
La Cache de L'Eglise  
St Ouen  
Jersey CI  
JE3 2LA

Tel: 01534 490600 Fax: 01534 490700  
Email: tamara@a1jersey.com  
Website: a1jersey.com

CLIENT  
Kinbrae, Glynvase Road,  
Falmouth

PROJECT  
Proposed Interior Refurbishment

DRAWING TITLE  
Fire Escape Plans

DRAWING NUMBER  
CAD 02-855-A1-2016

Rev

DRAWN BY  
David O'Neill

SCALE  
1:50

DATE  
November 2017

All dimensions to be checked on site. No dimensions to be scaled from this drawing. This drawing in copyright and may not be reproduced in any form without the written permission of A1 Design Limited ©. Any discrepancy between drawings, specifications and details is to be referred to A1 Design Limited for verification before any work is carried out.